
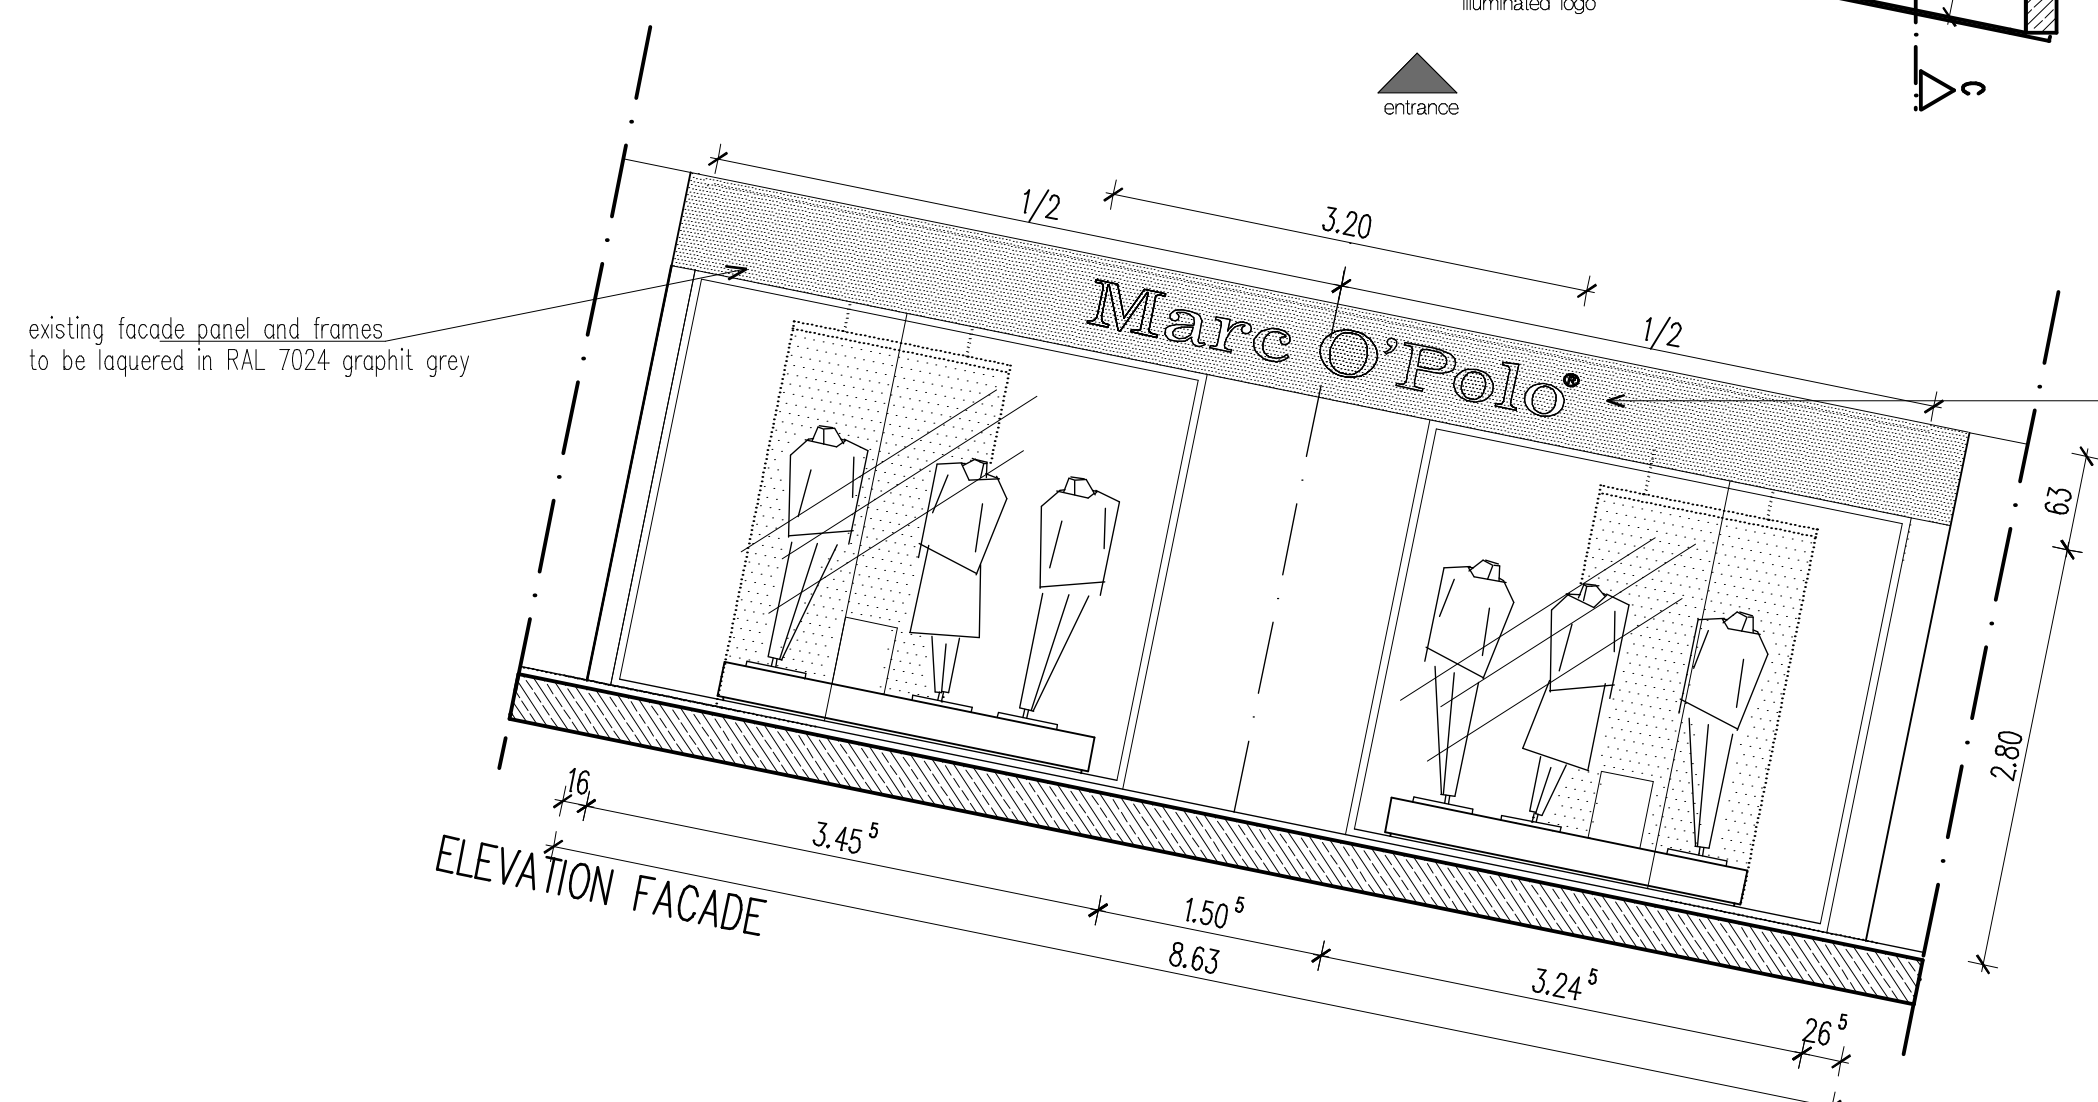
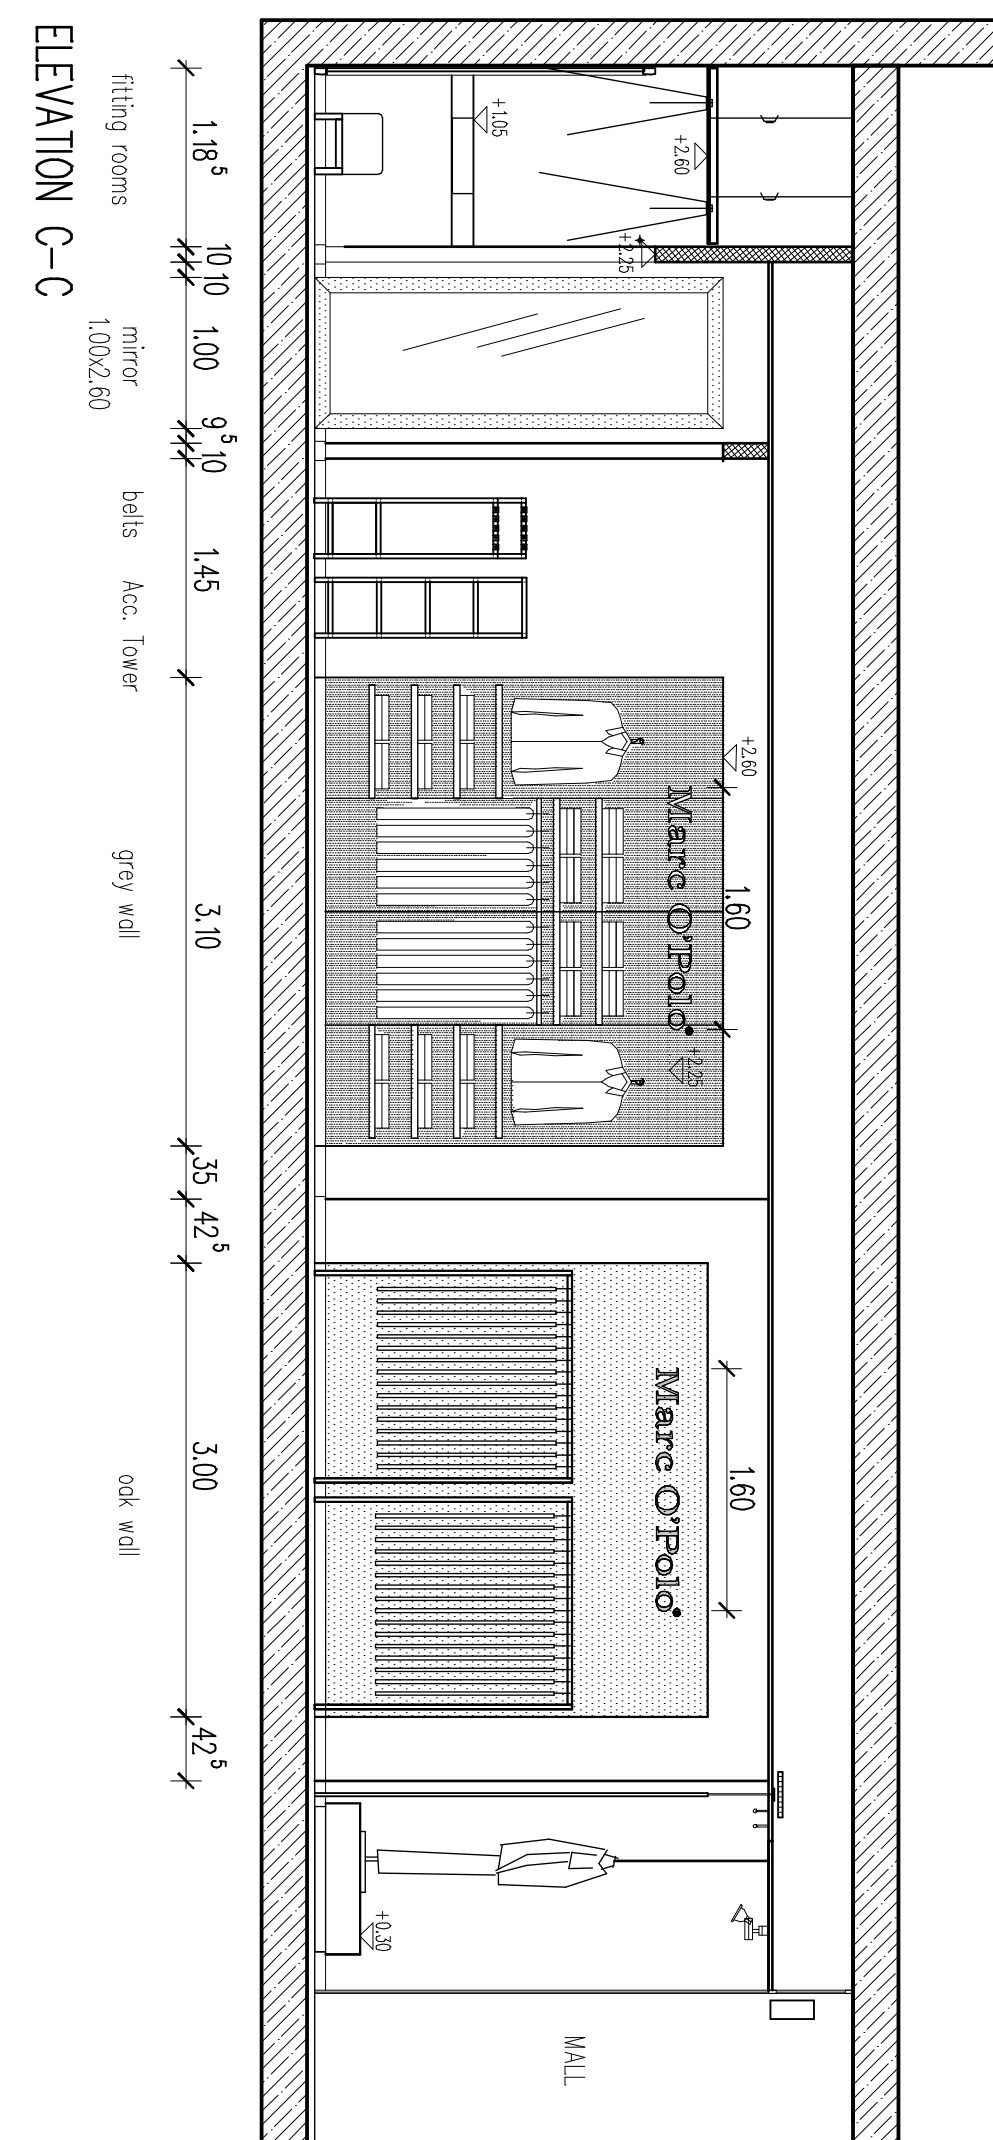
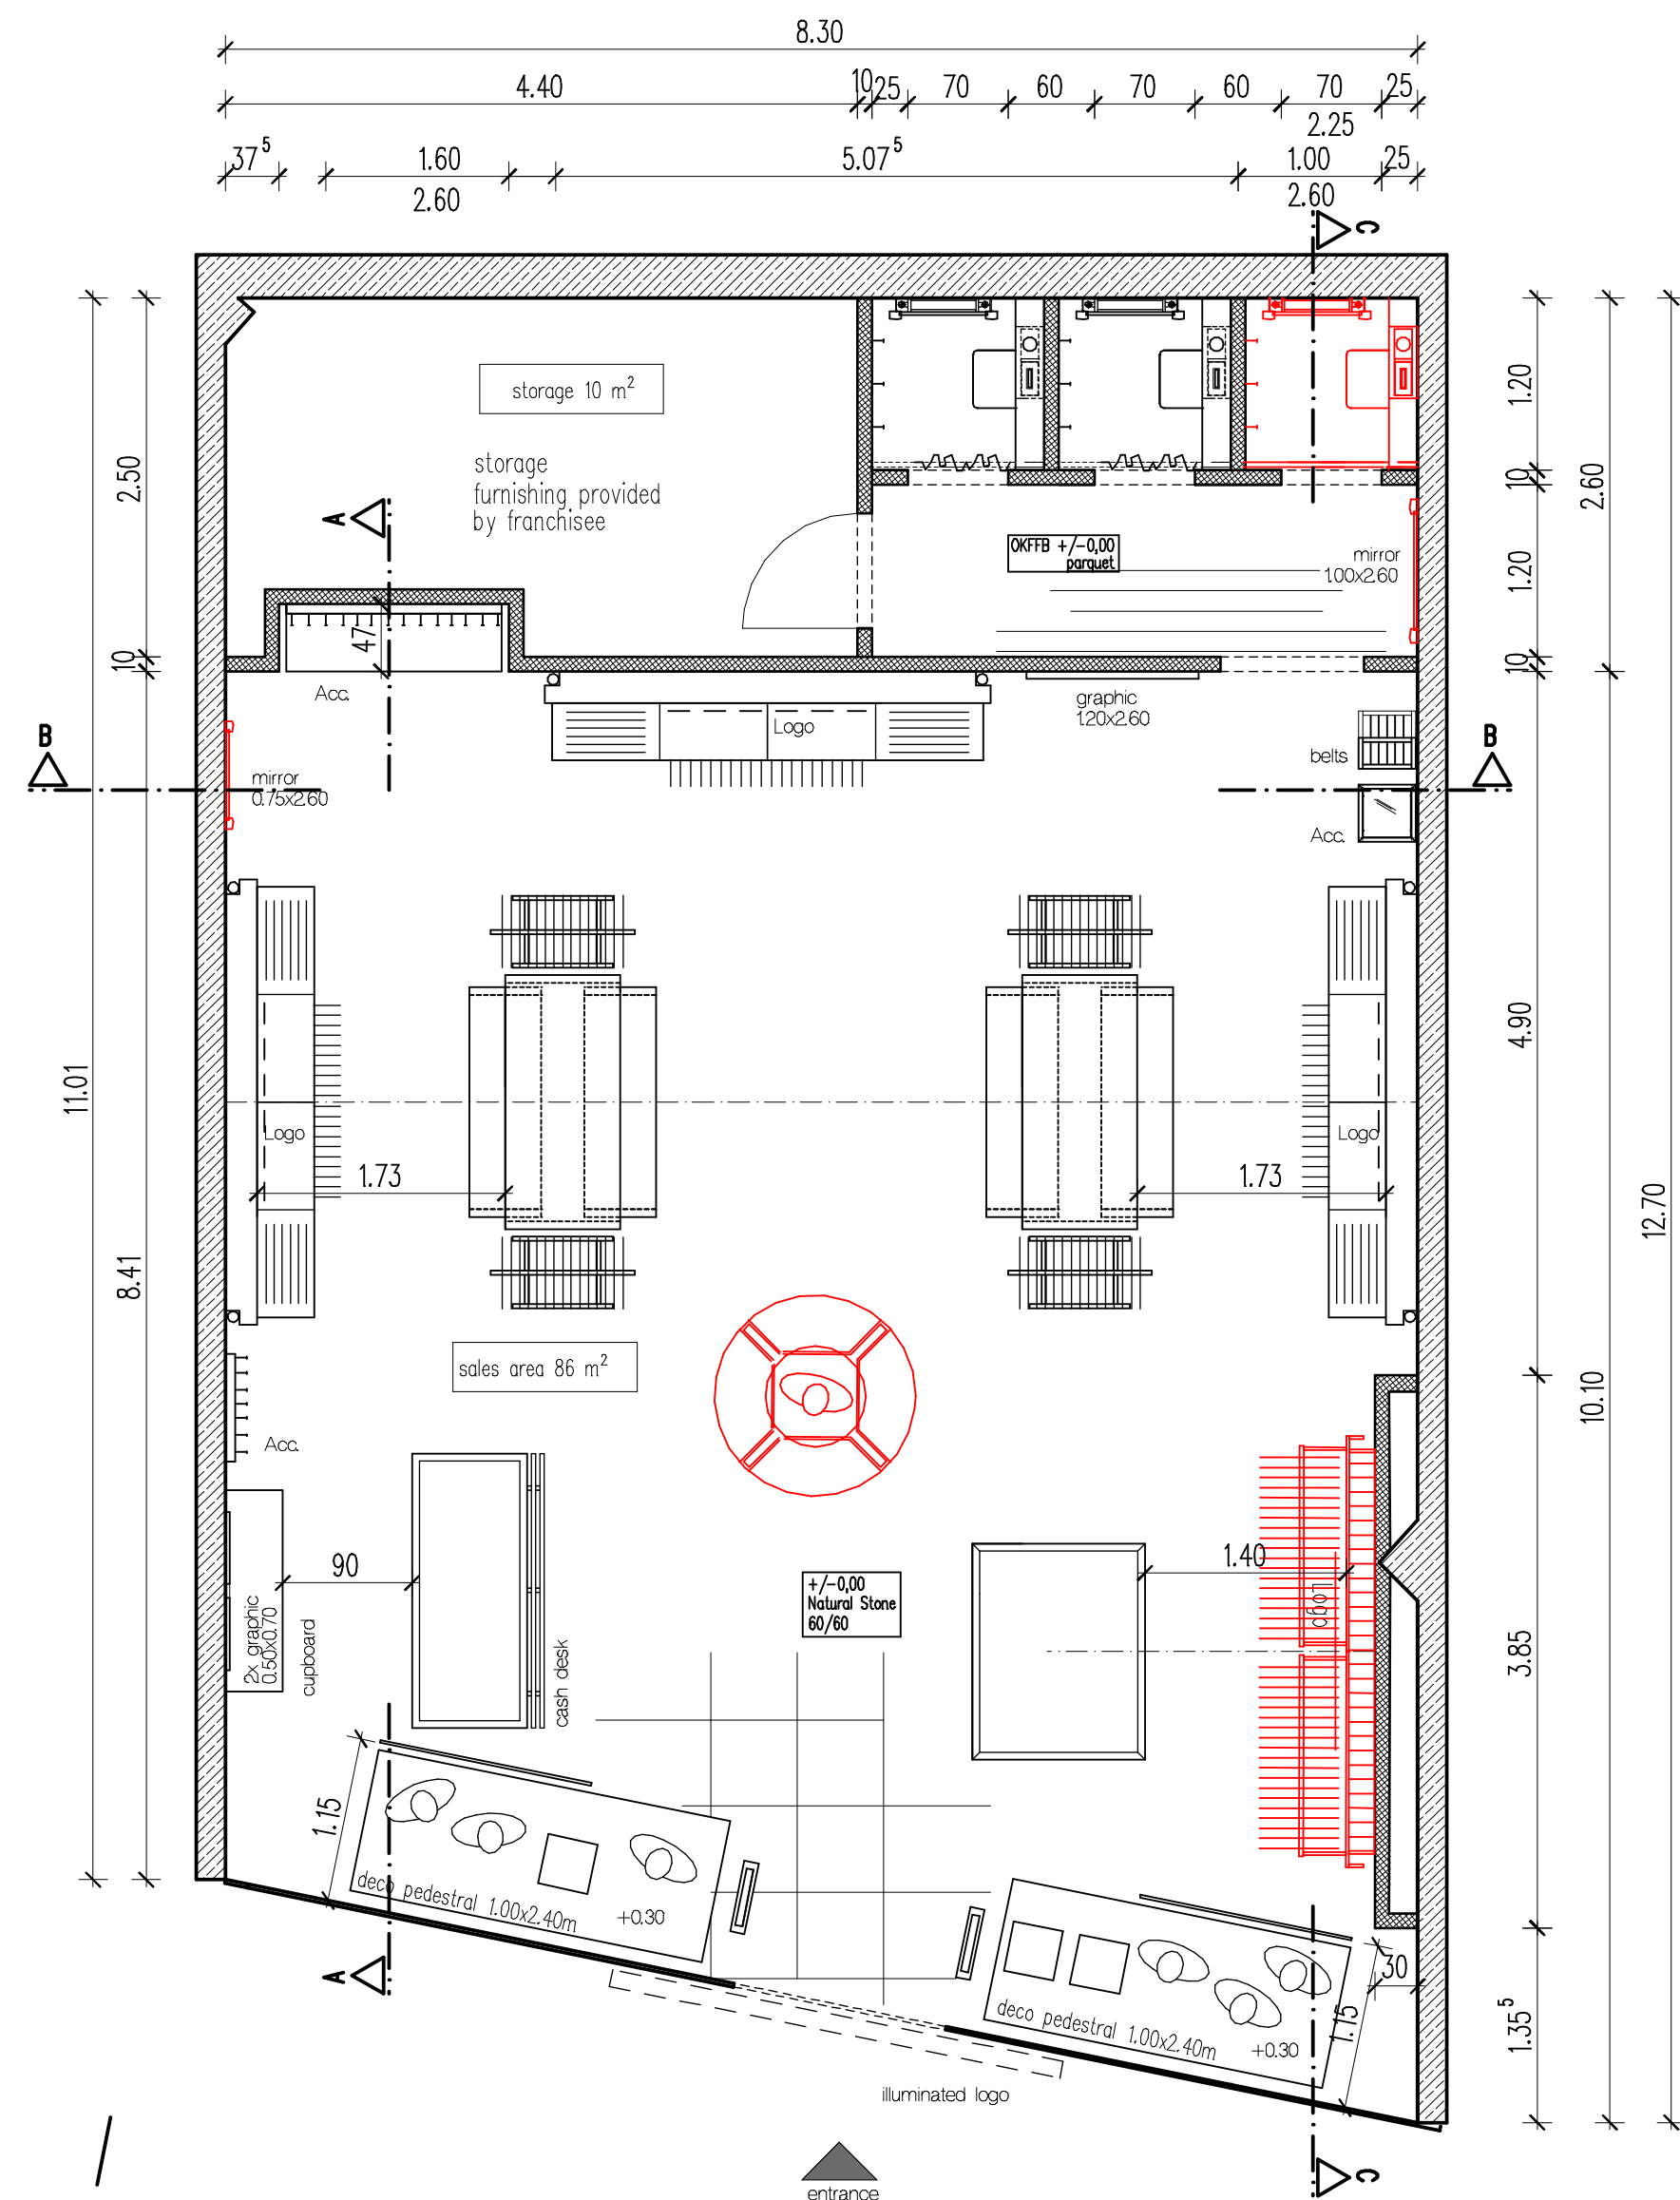
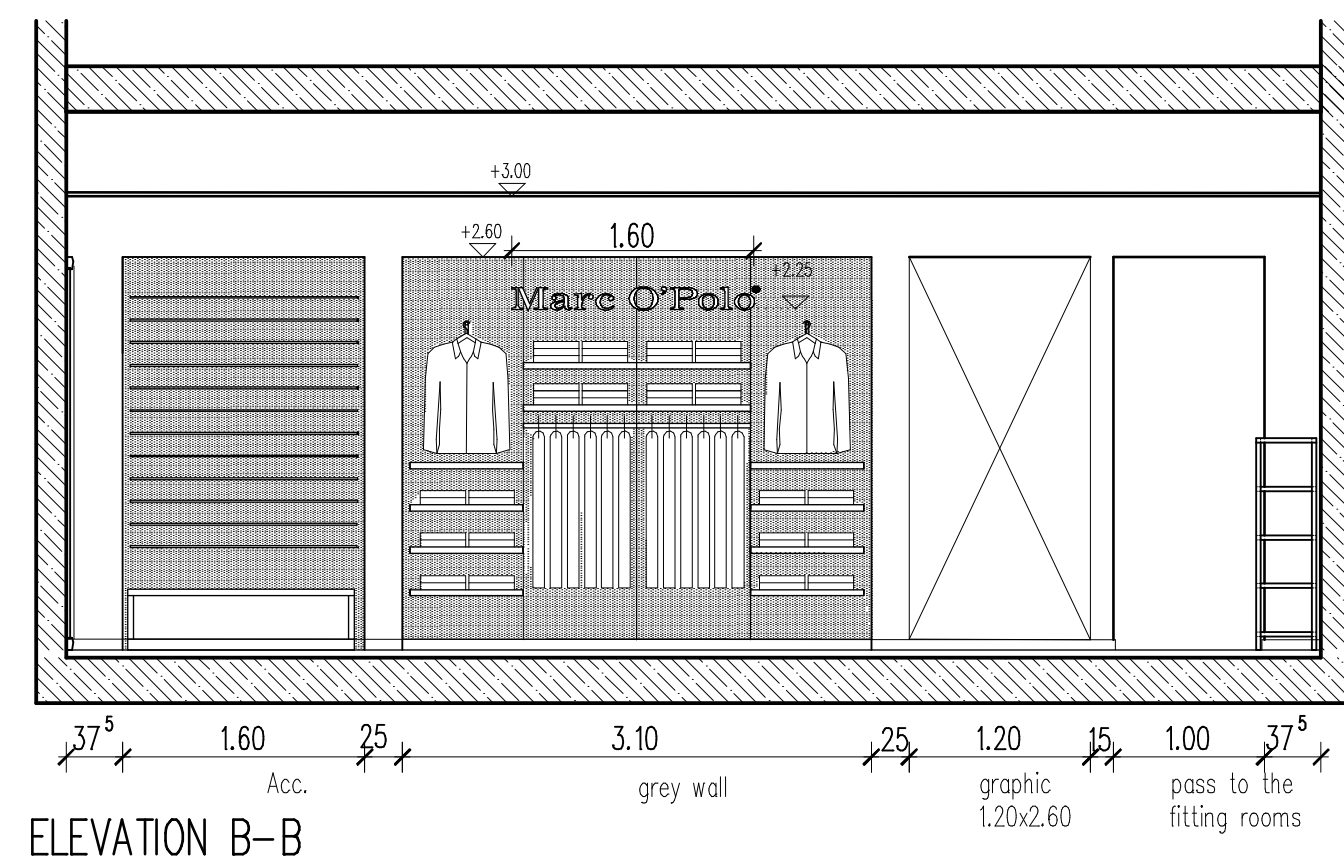


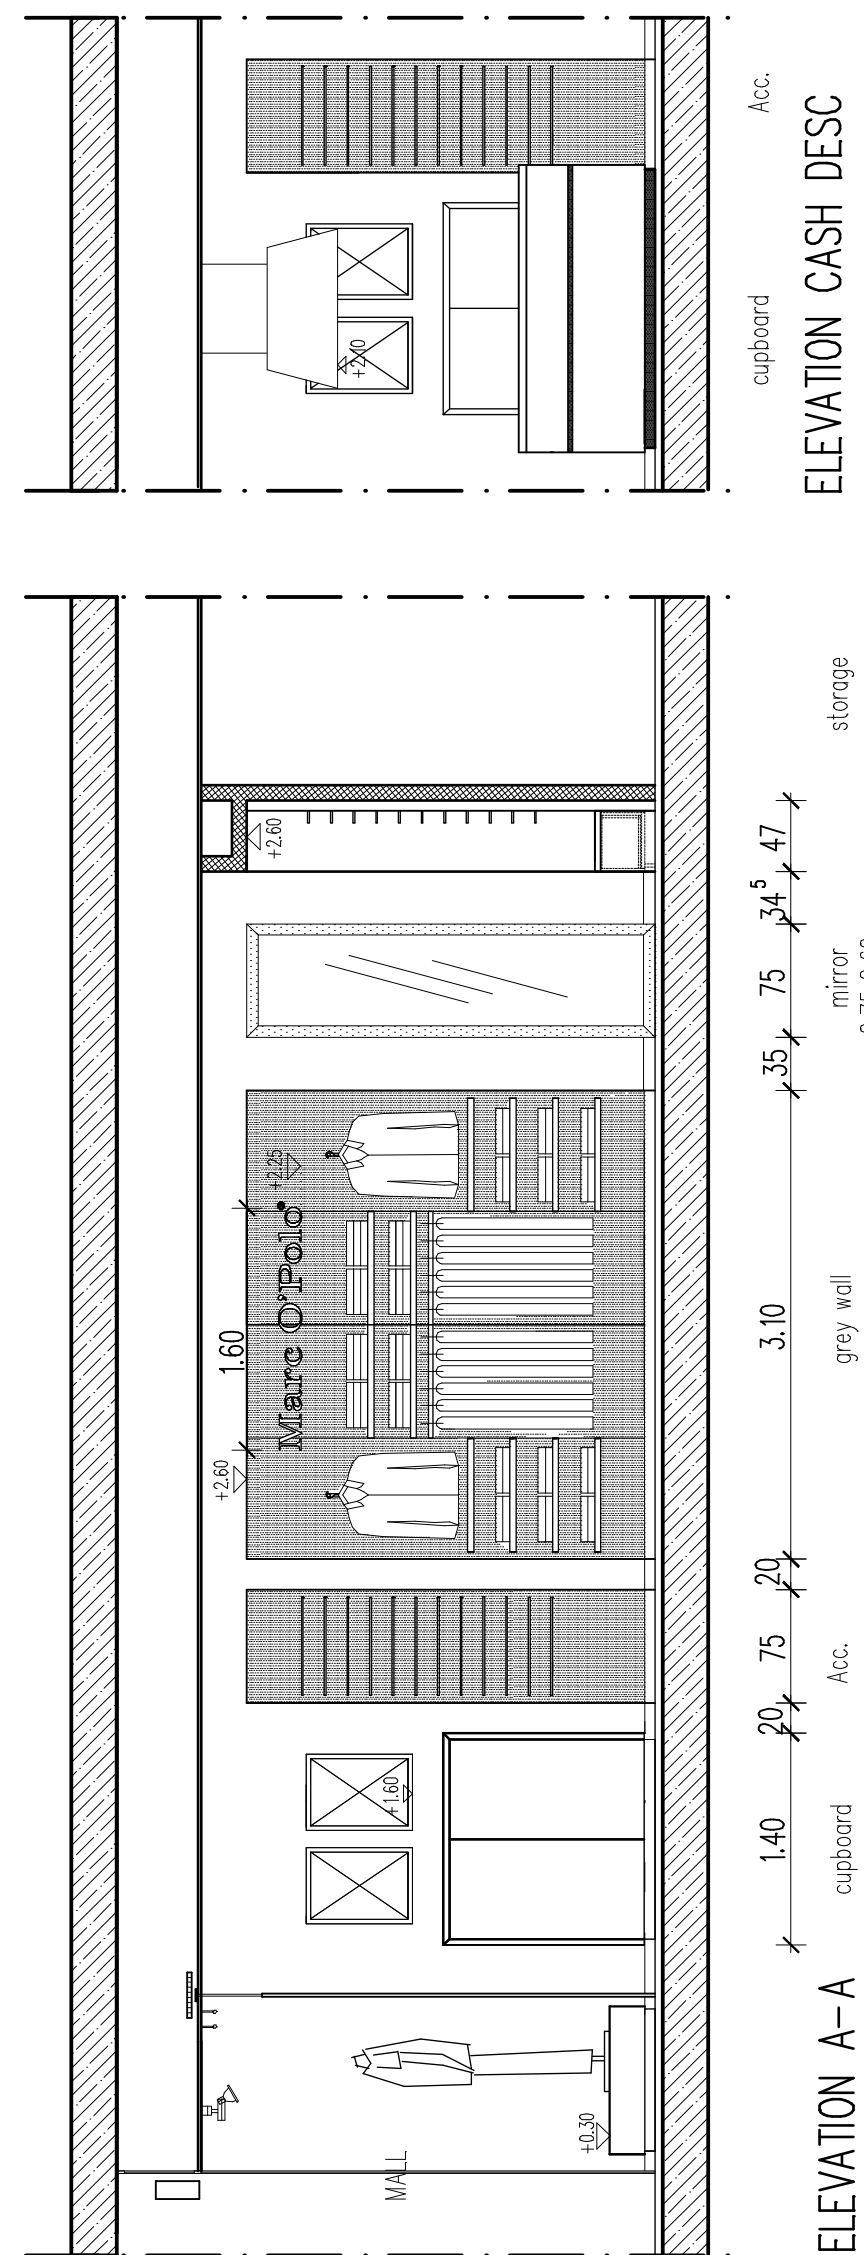

Corporate Logo

single letters, depth 12 cm, mounted 5cm with distance to facade,
front made of perspex, colour RAL 9016/ traffic white,
border made of light-closed-sheet-metal lacquered in RAL 7024/graphitgrey
illumination by neon-lamps (light shines only straight foward),
current entry not visible through facade panel

		winter		summer	
sales area	86 m ²	hanging	360 items	hanging	490 items
storage	10 m ²	laying	1032 items	laying	1370 items
total	96 m ²	total	1392 items 12.7 items/m ²	total	1850 items 16.8 items/m ²

- | | |
|---|---|
|  | existing walls, to be cleaned and prepared for painting |
|  | drywall new, plaster-paneeling |

For further construction details see general information on separate sheets:

- 5.001 Standard details electric
- 5.002 Standard details flooring
- 5.003 Standard details drylining/ painting
- 5.004 standard details fitting rooms
- 5.005 ordering addresses carpet/ cash desk lamp

[illegible]

ALL DISCREPANCIES TO BE REPORTED TO THE ARCHITECT IMMEDIATELY FOR INSTRUCTION.
DIMENSIONS AND LEVELS TO BE VERIFIED ON SITE BY THE MAIN CONTRACTOR PRIOR
TO THE PRODUCTION OF SHOP AND FABRICATION DRAWINGS BEFORE CONSTRUCTION.

Schwitzke & Partner GmbH

Marc O'Polo®
Franchise—Store
Grinivh Mall
Ekaterinburg
Russia

Furniture Layout/ Elevations

MASZTAB	PROJ.-NR.	PLAN-NR.
1:50	08117	
DATUM	GEZ.	3.001
22.02.08	as	

Tußmannstraße 70, 40477 Düsseldorf
Tel: 0211/44035-0 Fax: 0211/480222