


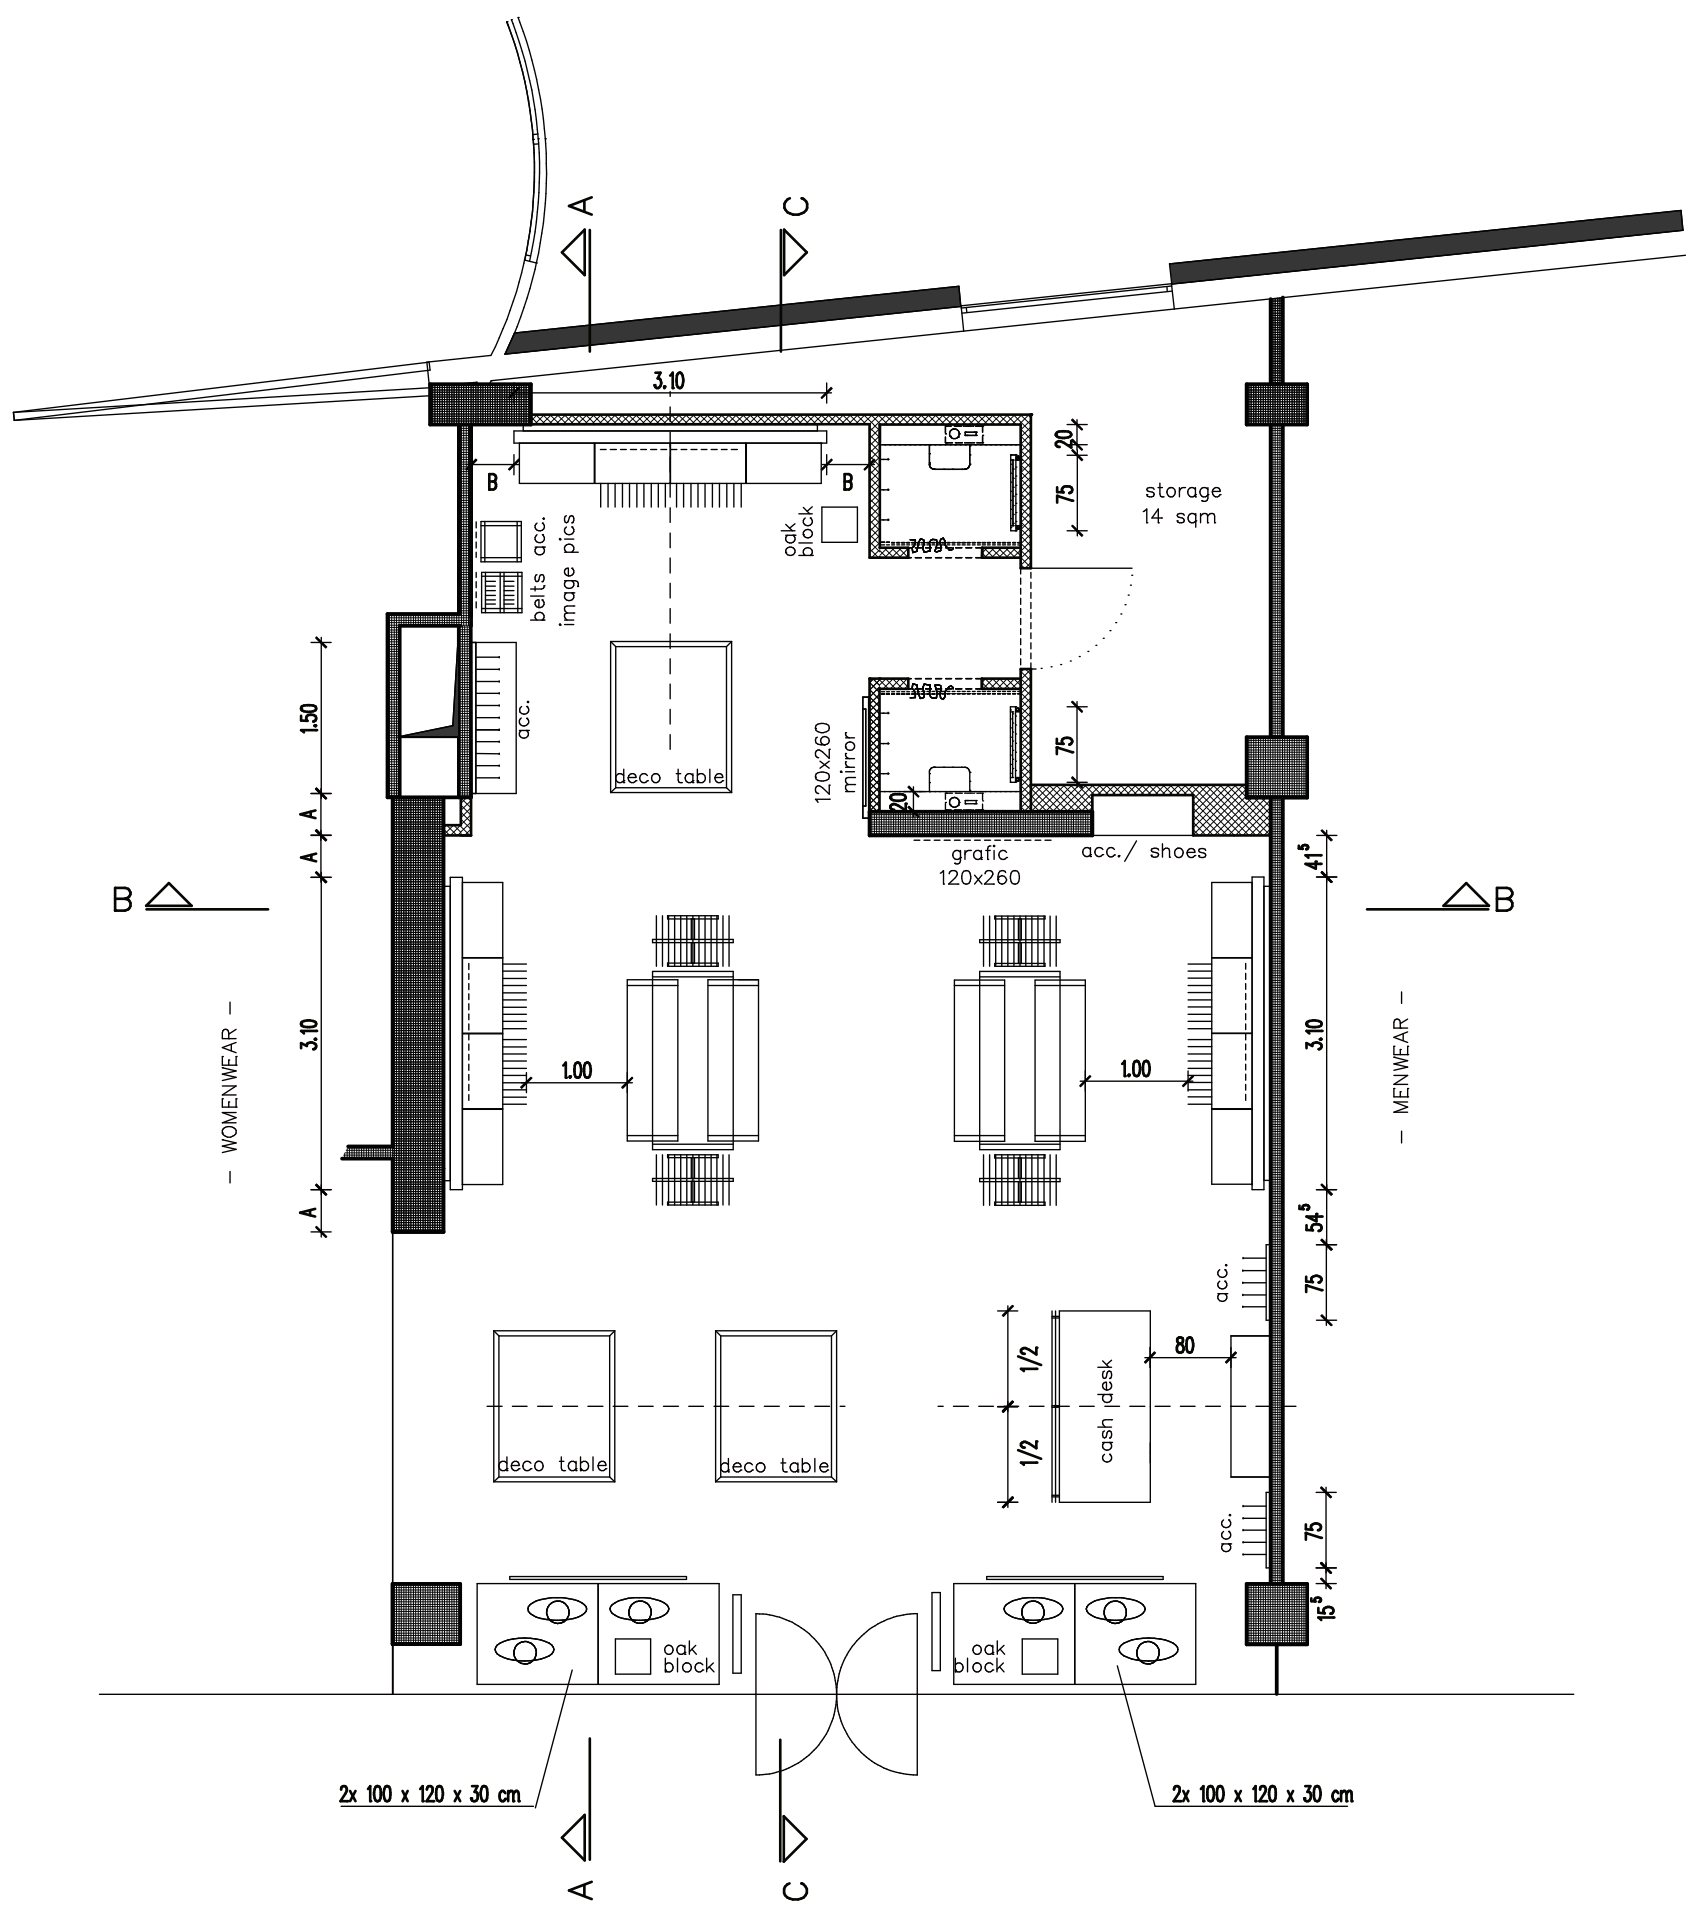

painting:

wall- and ceiling colour:
RAL 9010, purewhite
fitting rooms RAL: 9010, purewhite (latex paint)

baseboards:

along all walls in sales area and fitting rooms
dimension: 70 x 15 mm (solid timber painted RAL 9010)

flooring (chosen by franchise partner)

stone dimension: 60x 60 cm

oak boards in fitting room area: parquet
dimension: 14 cm, changing lengths, but at least 1.50 m
thickness: 1,5 cm
surface oiled (type: trip trap grey graphit)

wall reinforcements in plaster panels:

fitting rooms: reinforcing holohedral
oak-mirrors: reinforcings: d=20 cm, 2.80 m above FFL
wall panels: 0.40 m above FFL
1.60 m above FFL
0.20 below wall panel

 existing walls, to be cleaned and prepared for painting

 drywall, plaster-panelling on both sides, 10 cm

Marc O'Polo®

Projekt · Marc O'Polo Franchise-Store
Yekaterinburg
Floorplan ·

Nr. 3.001

Maßstab 1 : 75

Pos.

Name sp. Datum 16/03/2006

Diese Zeichnung bleibt unser Eigentum. Jegliche Vervielfältigung, Verbreitung, Weitergabe ist nur mit unserer vorherigen schriftlichen Zustimmung gestattet. (§ 11 UrhG und DIN 34)

copyright by Schwitzke & Partner